


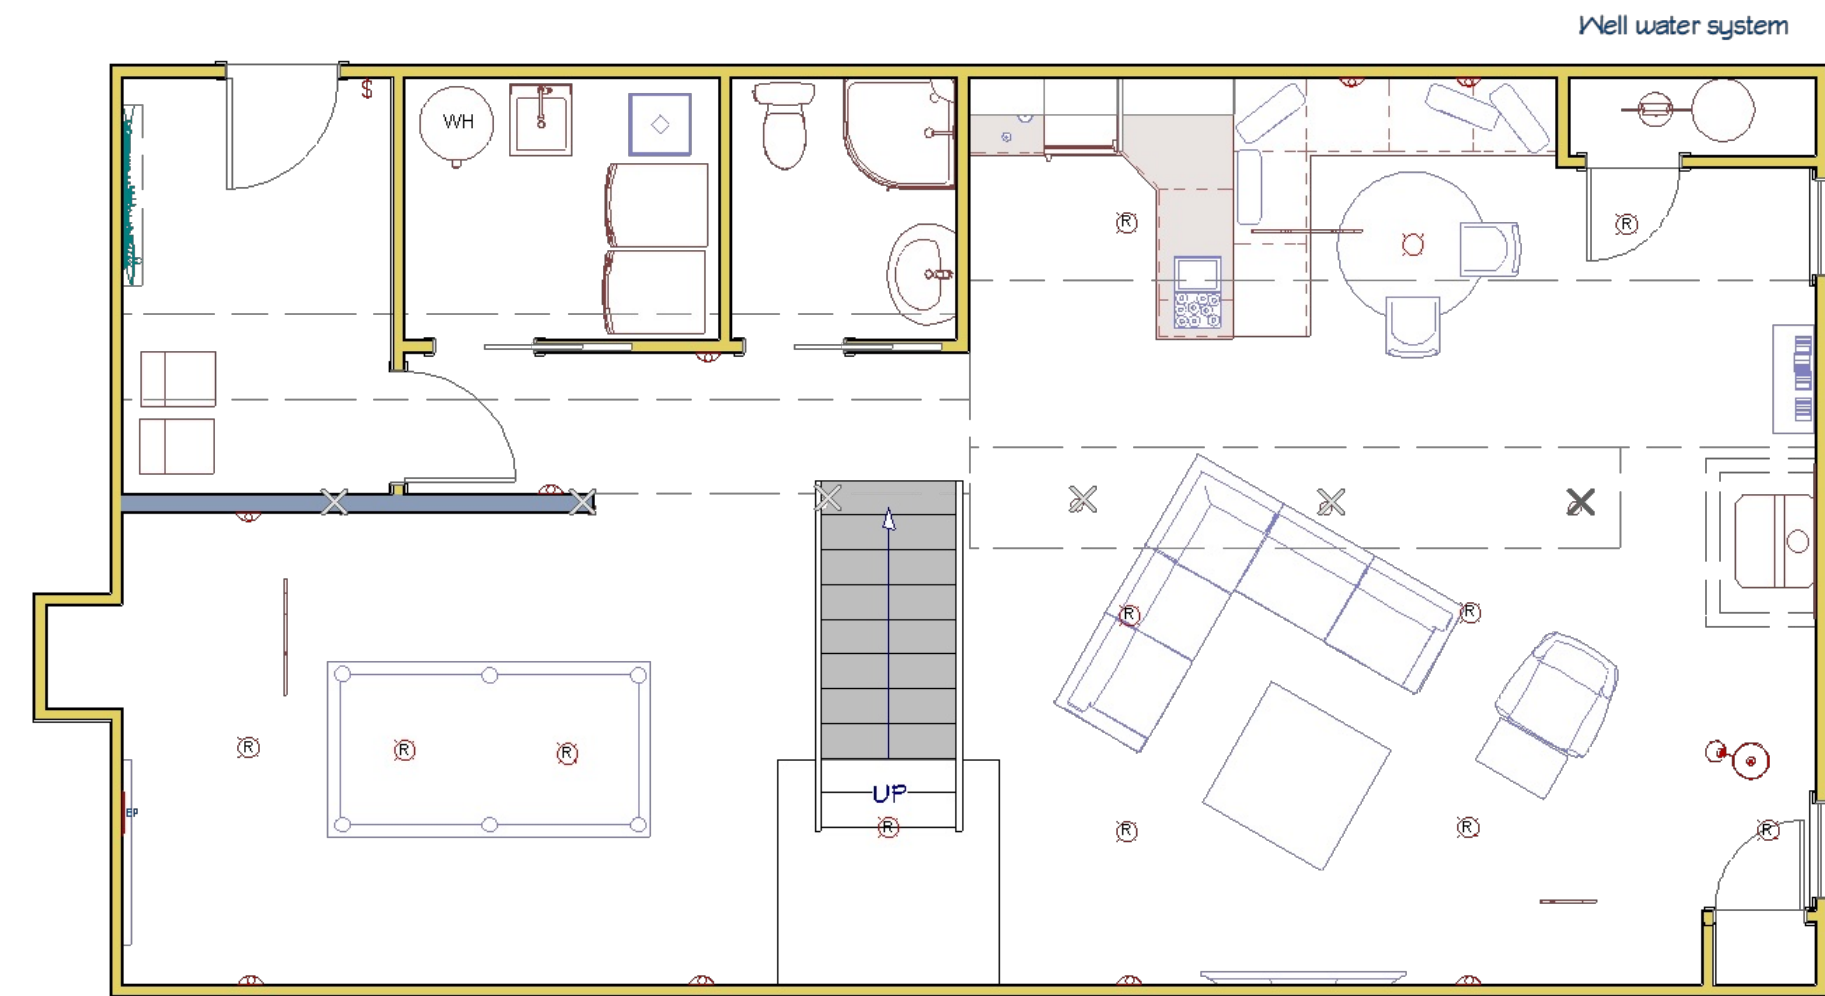

NO.	DESCRIPTION	BY	DATE

SHEET TITLE:
Layout Option 1

PROJECT DESCRIPTION:
Middletown Basement Remodel

DRAWINGS PROVIDED BY:
Gabriela Matuchova
443-467-4005
2690design@gmail.com

DATE:
06-02-20

SCALE:

SHEET:
OPT#1