







30" frosted glass door,
painted matte black

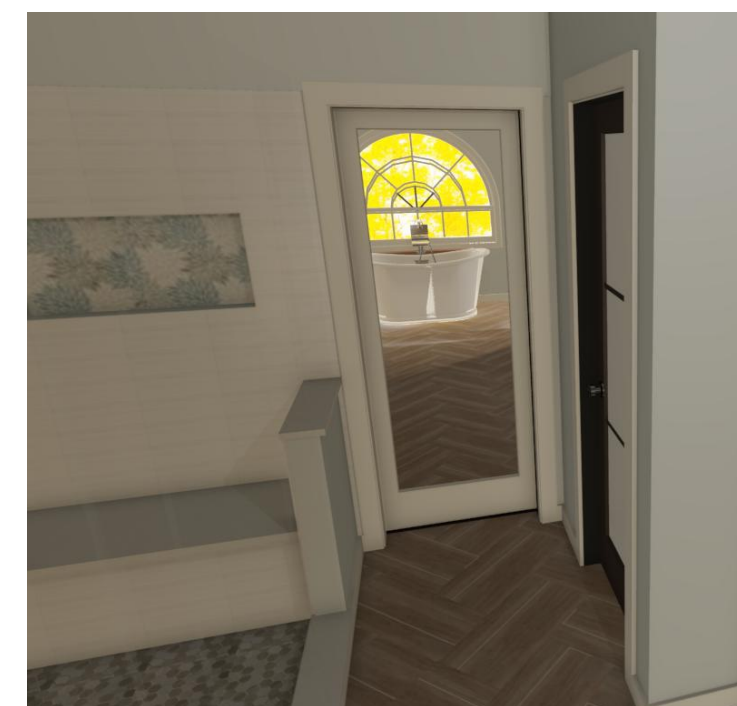

5' freestanding tub,
deck-mount faucet

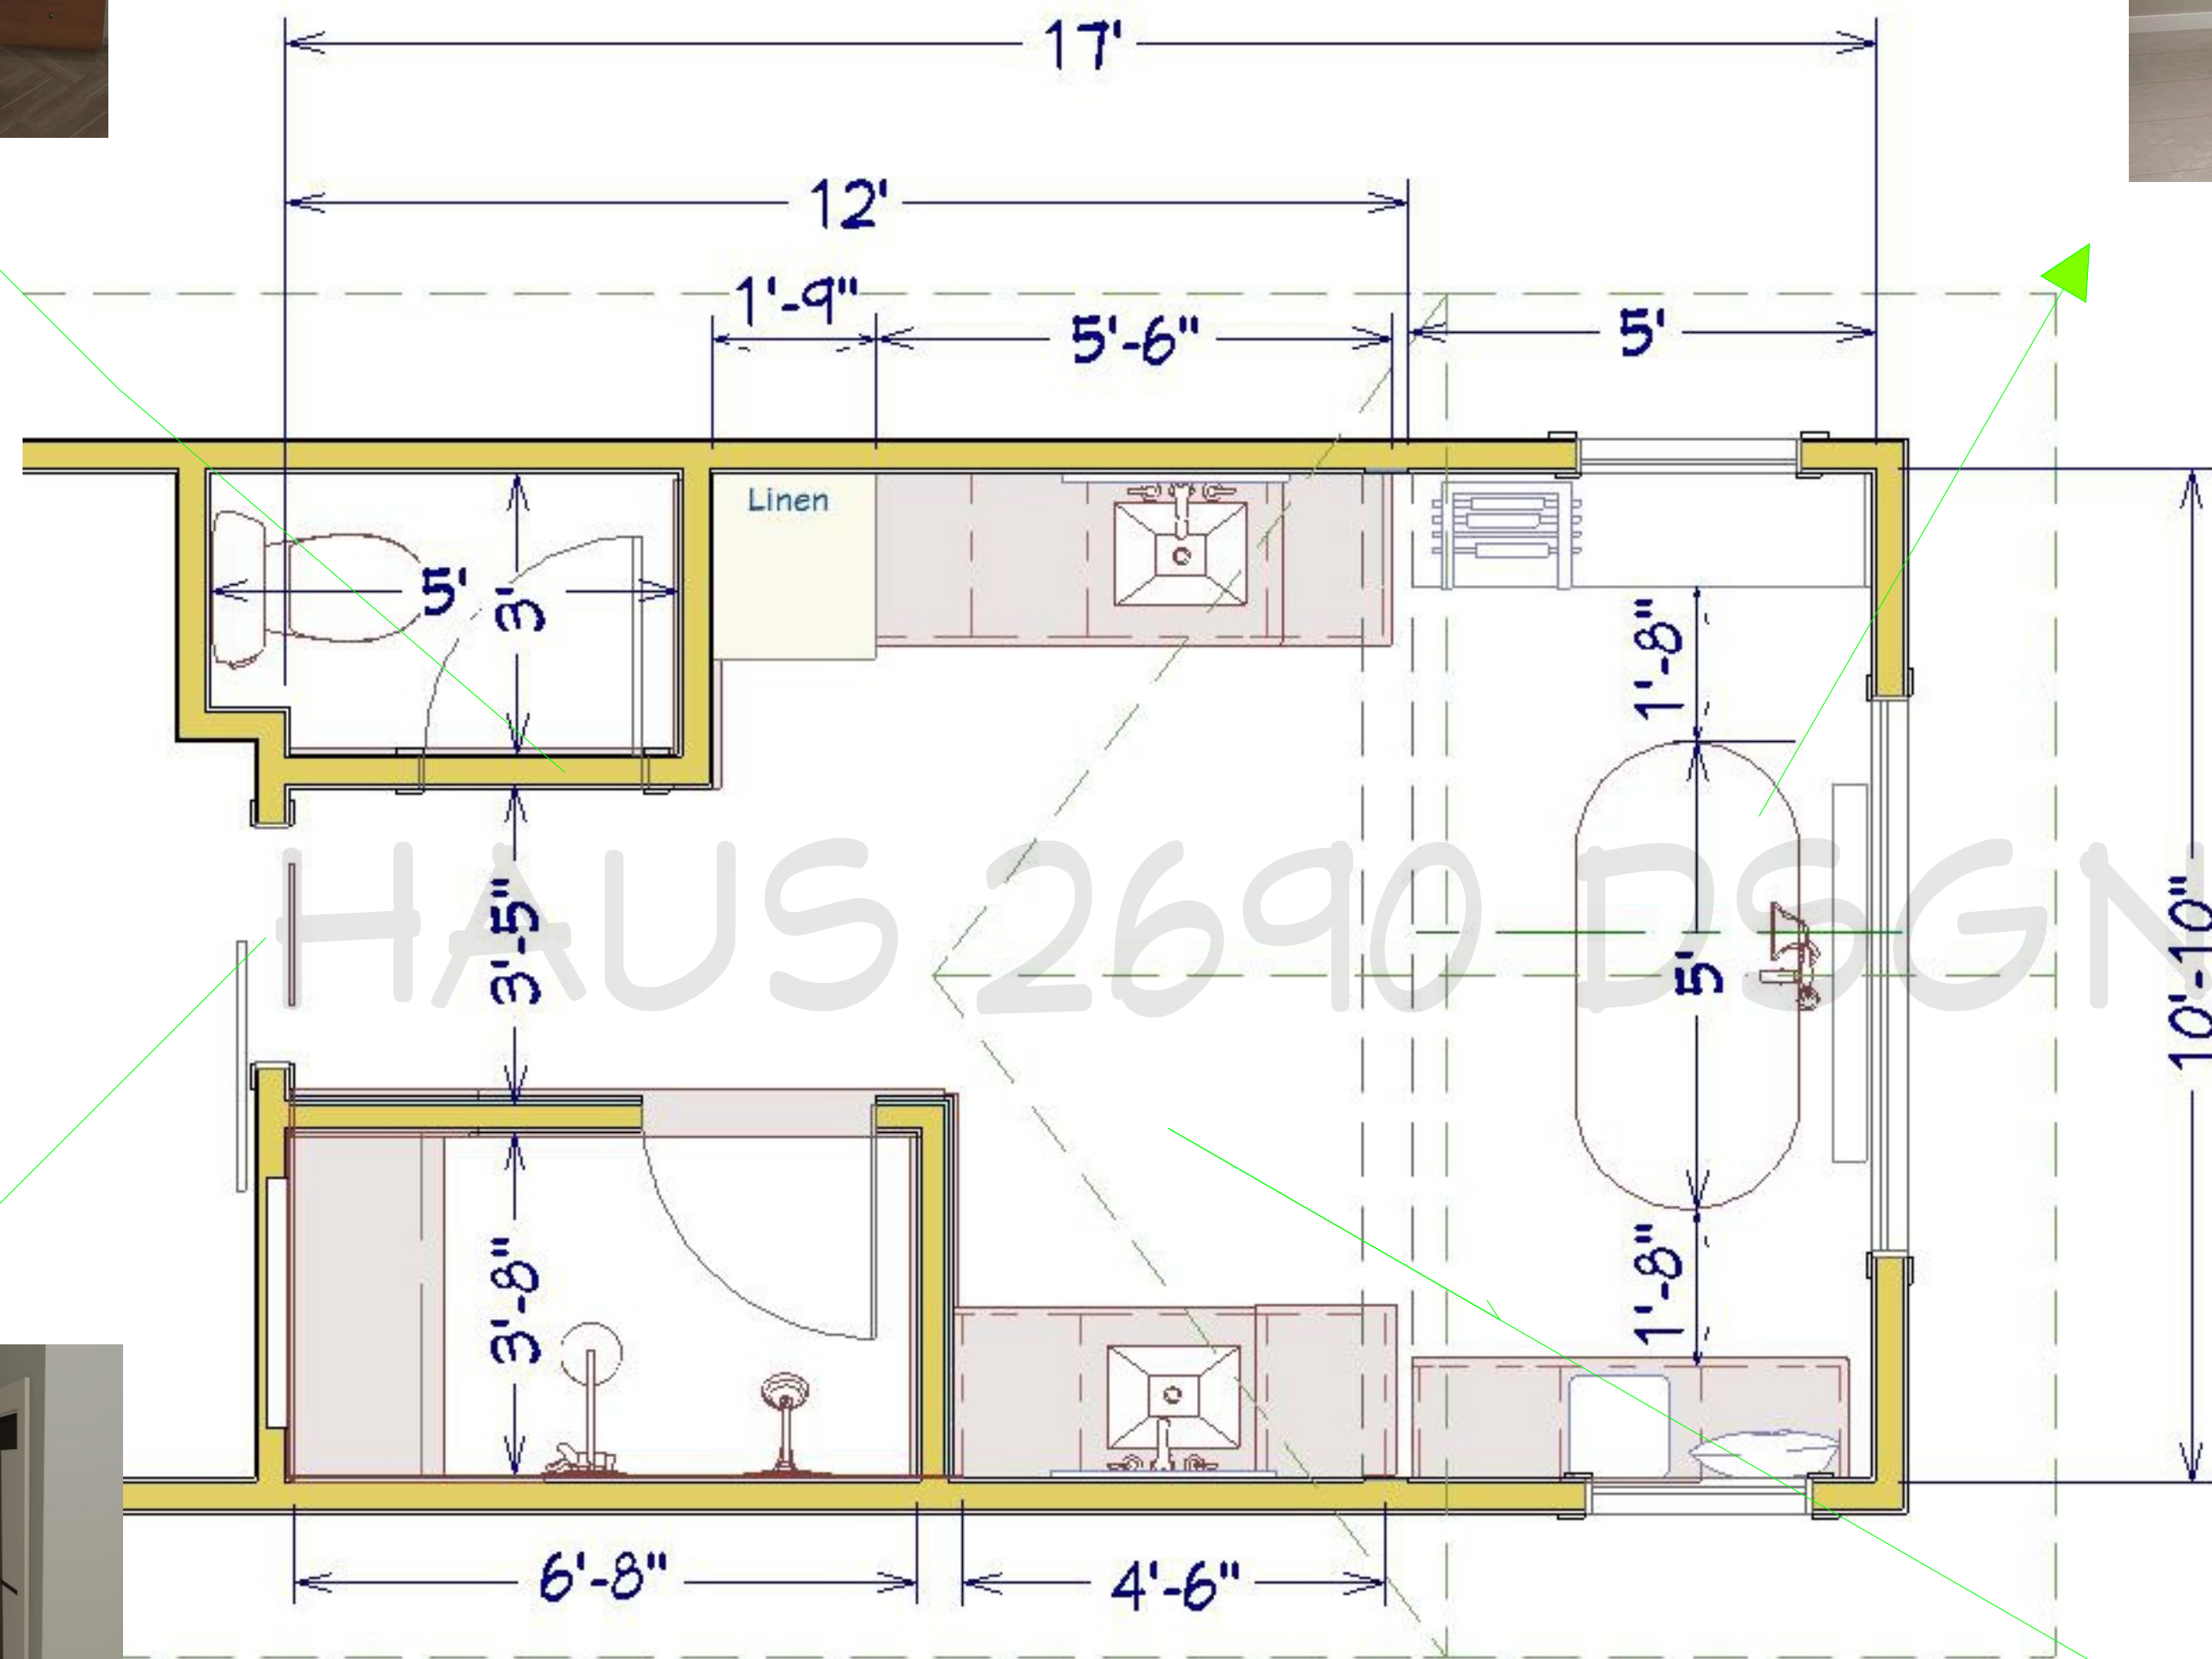

Sliding barn door,
mirror on interior
(same to be installed in closet)

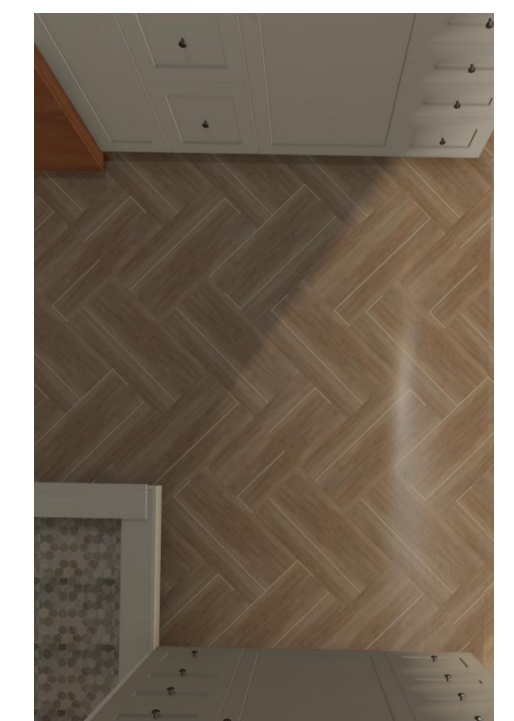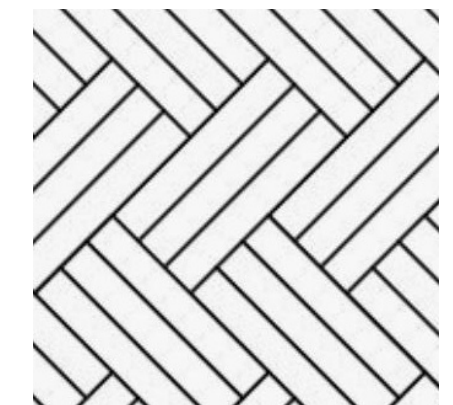

Triple herringbone
floor tile pattern

NO.	DESCRIPTION	BY	DATE

SHEET TITLE:
Floorplan

PROJECT DESCRIPTION:
Lynn & Adam Argenbright Master Bathroom

DRAWINGS PROVIDED BY:
Gabriela Matuchova 443-467-4005 2690design@gmail.com

DATE:
June '20

SCALE:

SHEET:
F2