


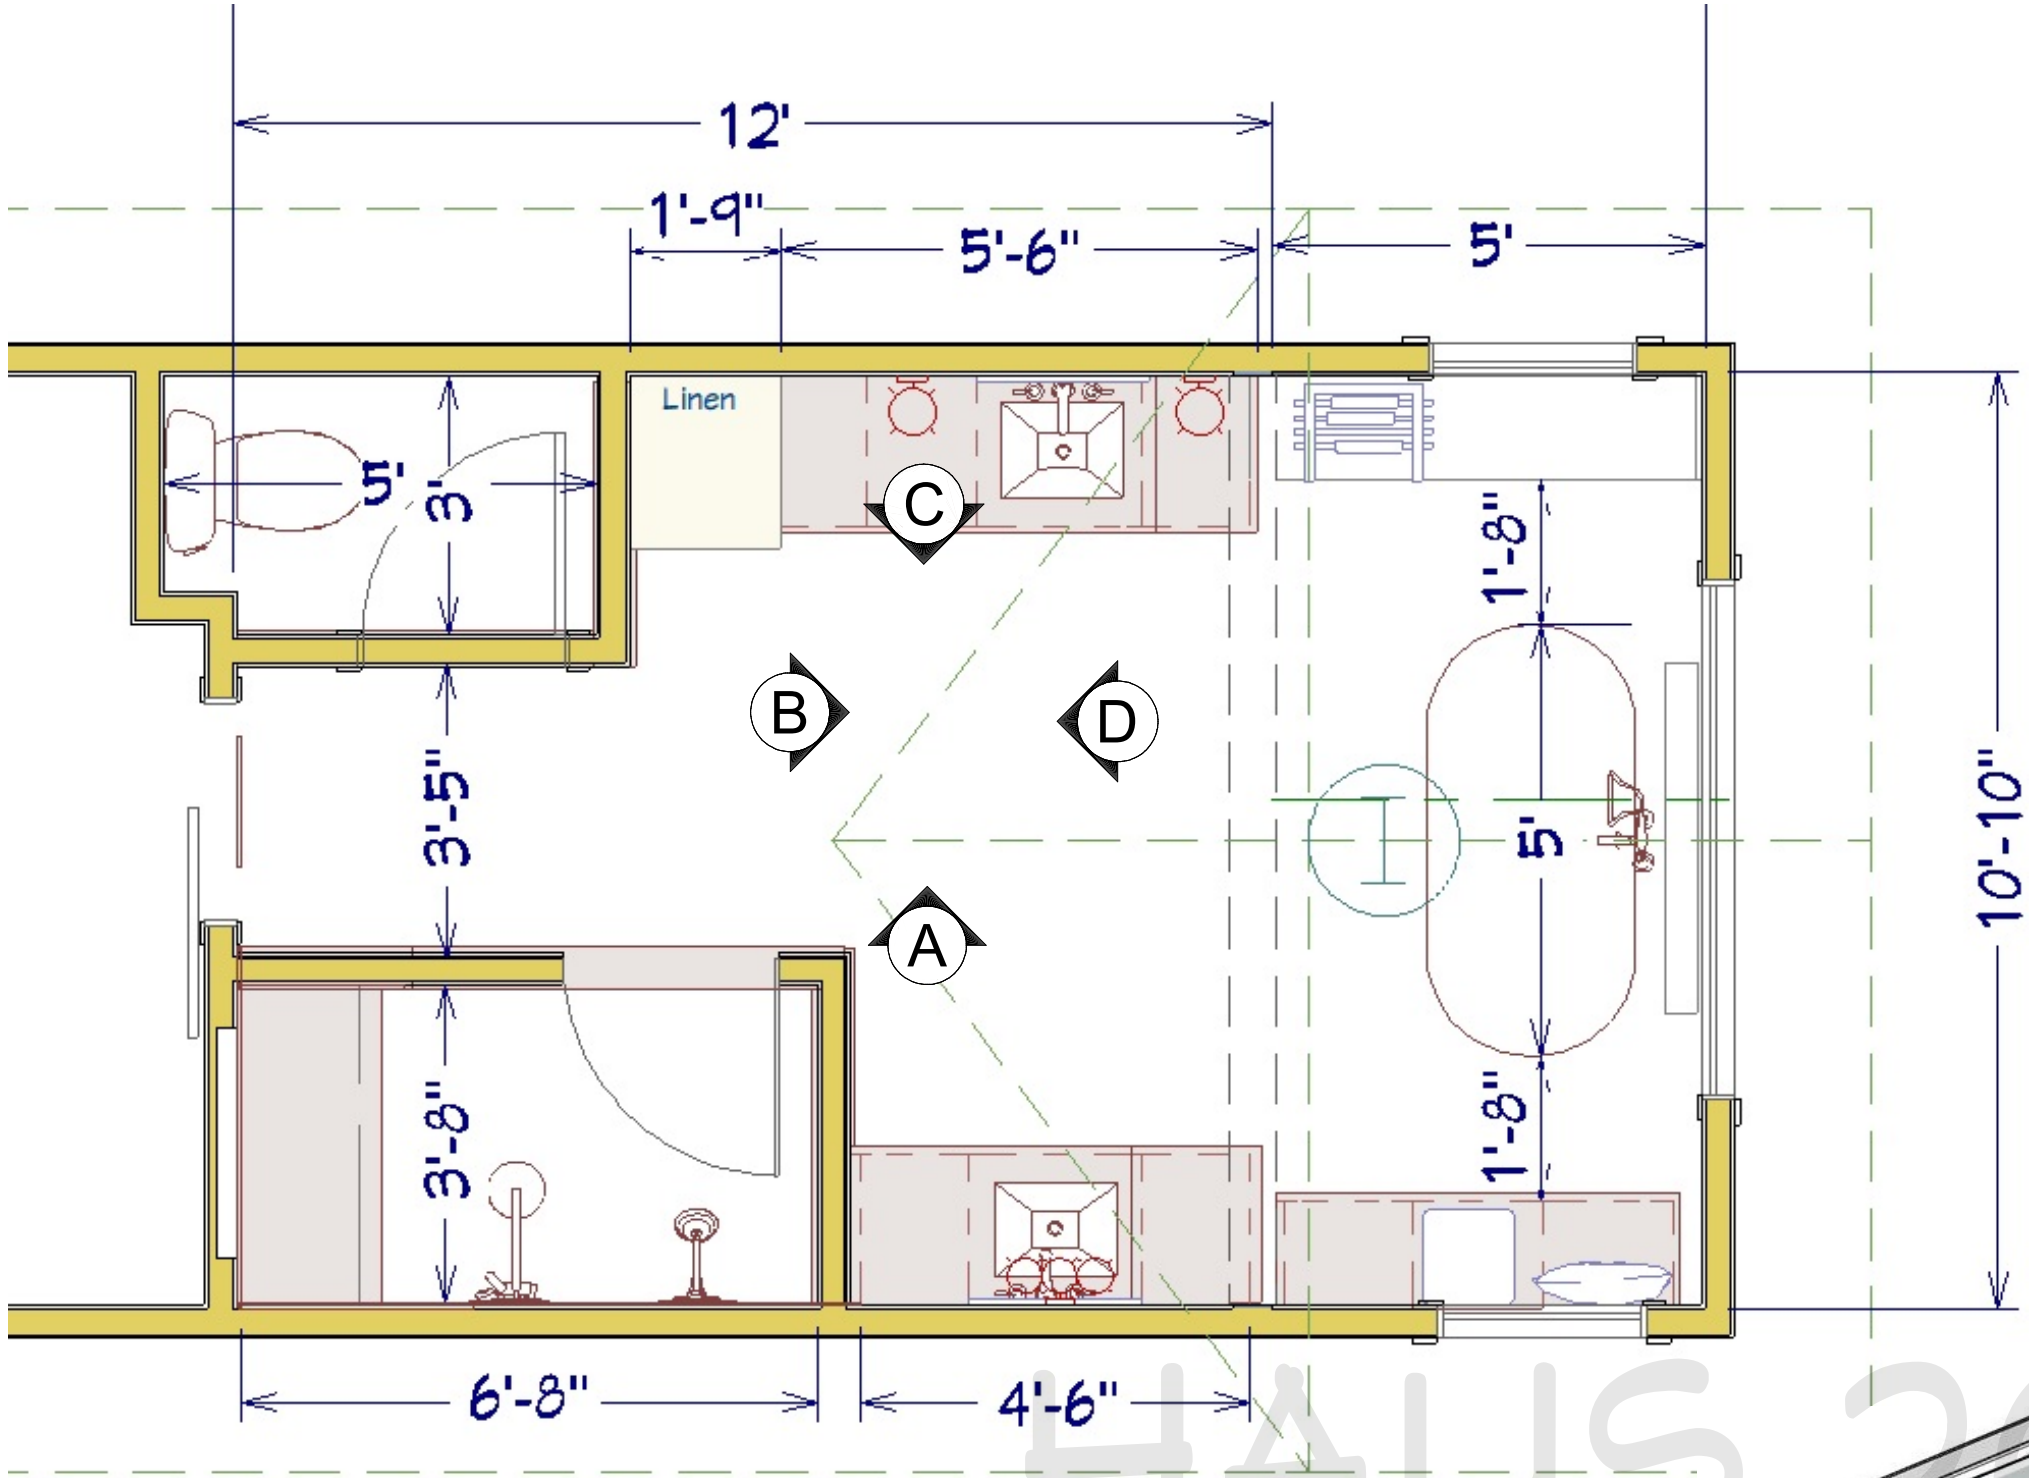

A



B



C



D

NO.	DESCRIPTION	BY	DATE

SHEET TITLE:
Floorplan

PROJECT DESCRIPTION:
Lynn & Adam Argenbright
Master Bathroom

DRAWINGS PROVIDED BY:
Gabriela Matuchova
443-467-4005
2690design@gmail.com

DATE:
June '20

SCALE:

SHEET:
F1